



STRUCTURAE LLC

9288 West 100th Circle  
Westminster, CO 80021  
303.359.1090  
303.465.2903 fax

STAMP:

JOB NUMBER: 04028

GRAND LAKE CHALET  
GRAND LAKE, COLORADO

DESIGNED BY:  
BDJ

DATE:  
5/23/05

REVISIONS:

SHEET TITLE:  
WEST ELEVATION


SCALE 1/4" = 1' - 0"

SHEET NUMBER:

A1.1



**WEST ELEVATION**  
scale: 1/4" = 1'-0"

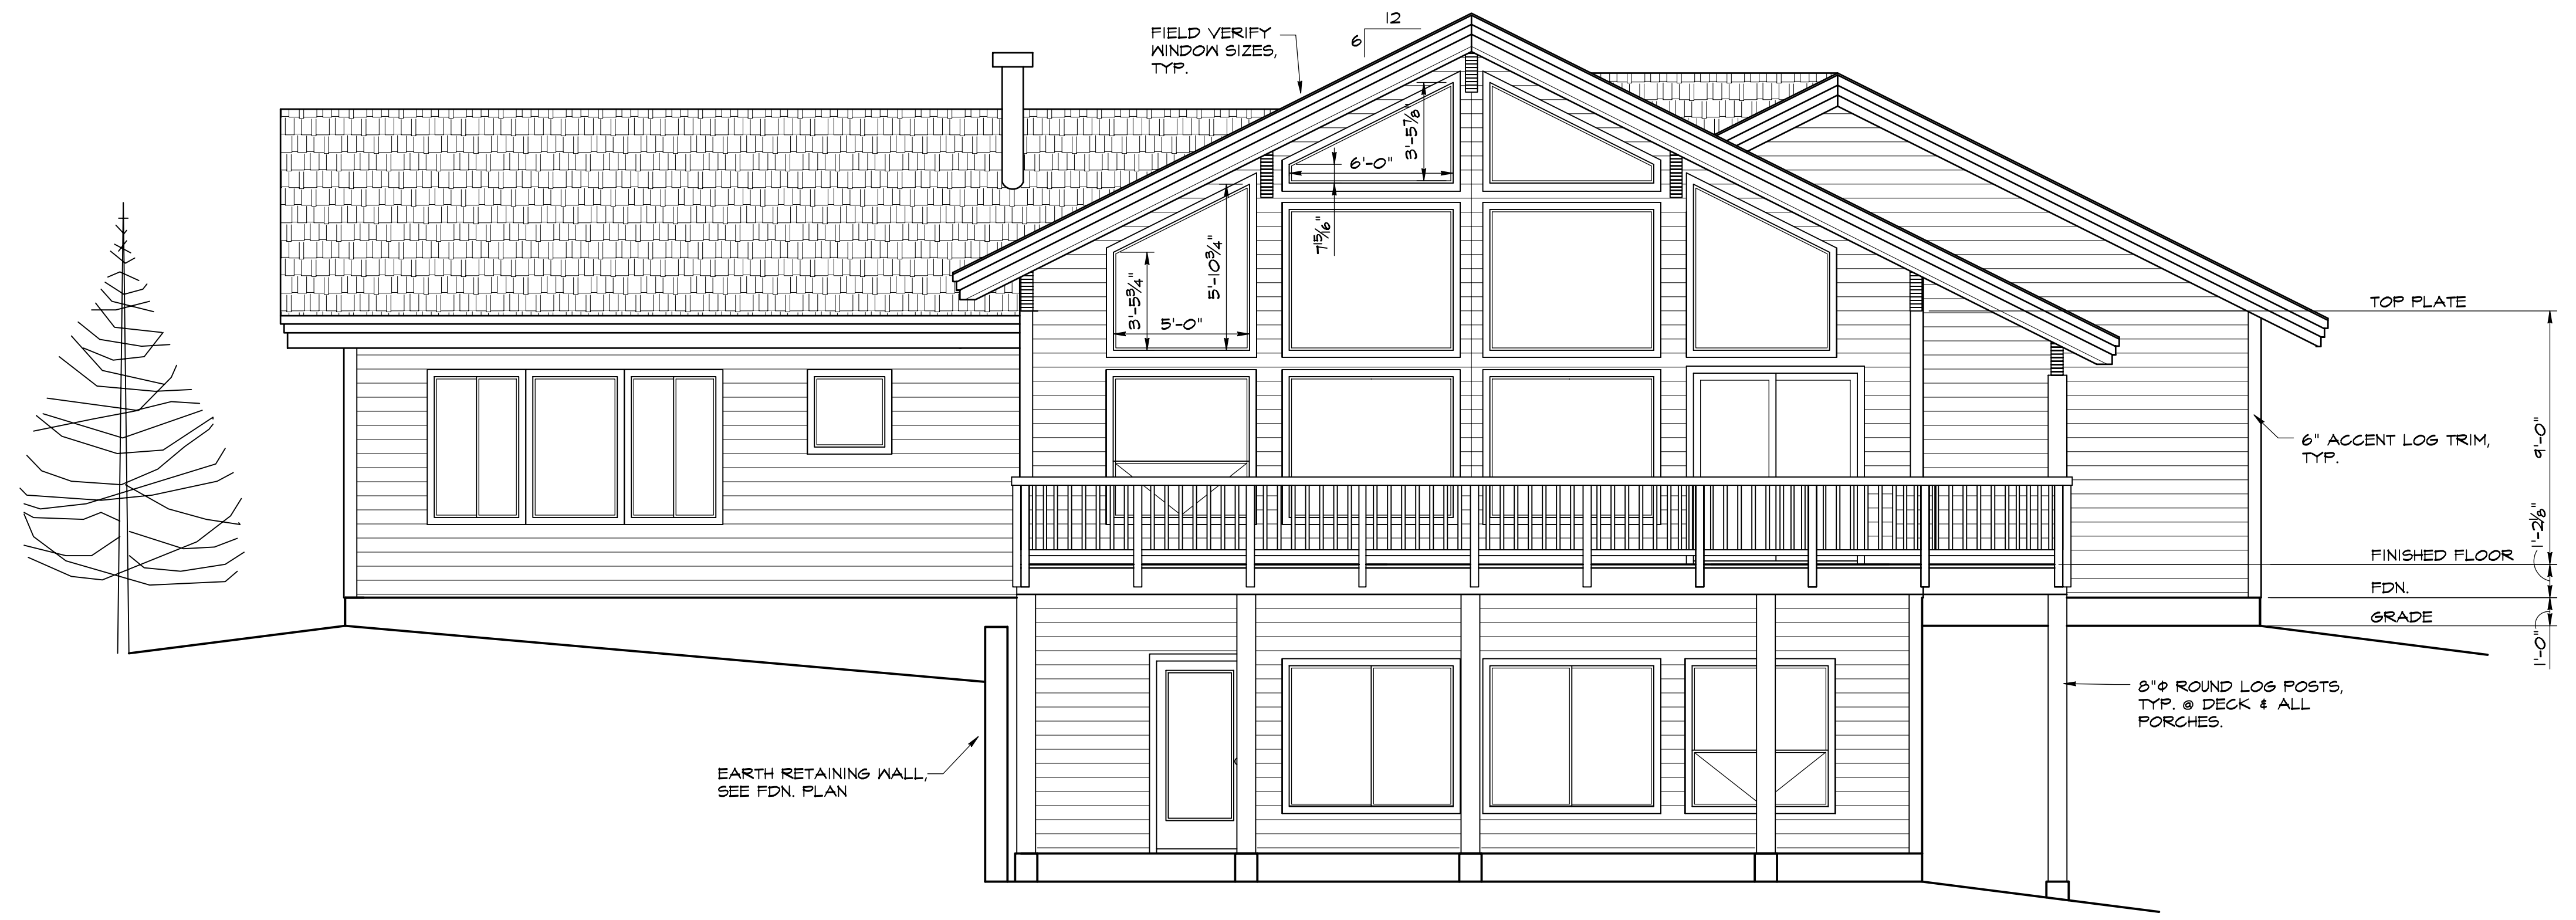

**EAST ELEVATION**  
scale: 1/4" = 1'-0"