



**STRUCTURAE**

9288 West 100th Circle  
Westminster, CO 80021  
303.359.1090  
303.465.2903 fax

STAMP

MONTEZUMA RESIDENCE  
MONTEZUMA, COLORADO

DESIGNED BY:  
B. JEFFREY, PE

DATE:  
7/11/04


REVISIONS:

SHEET TITLE:  
ELEVATIONS

SCALE 1/4" = 1' - 0"

SHEET NUMBER:

A1.2

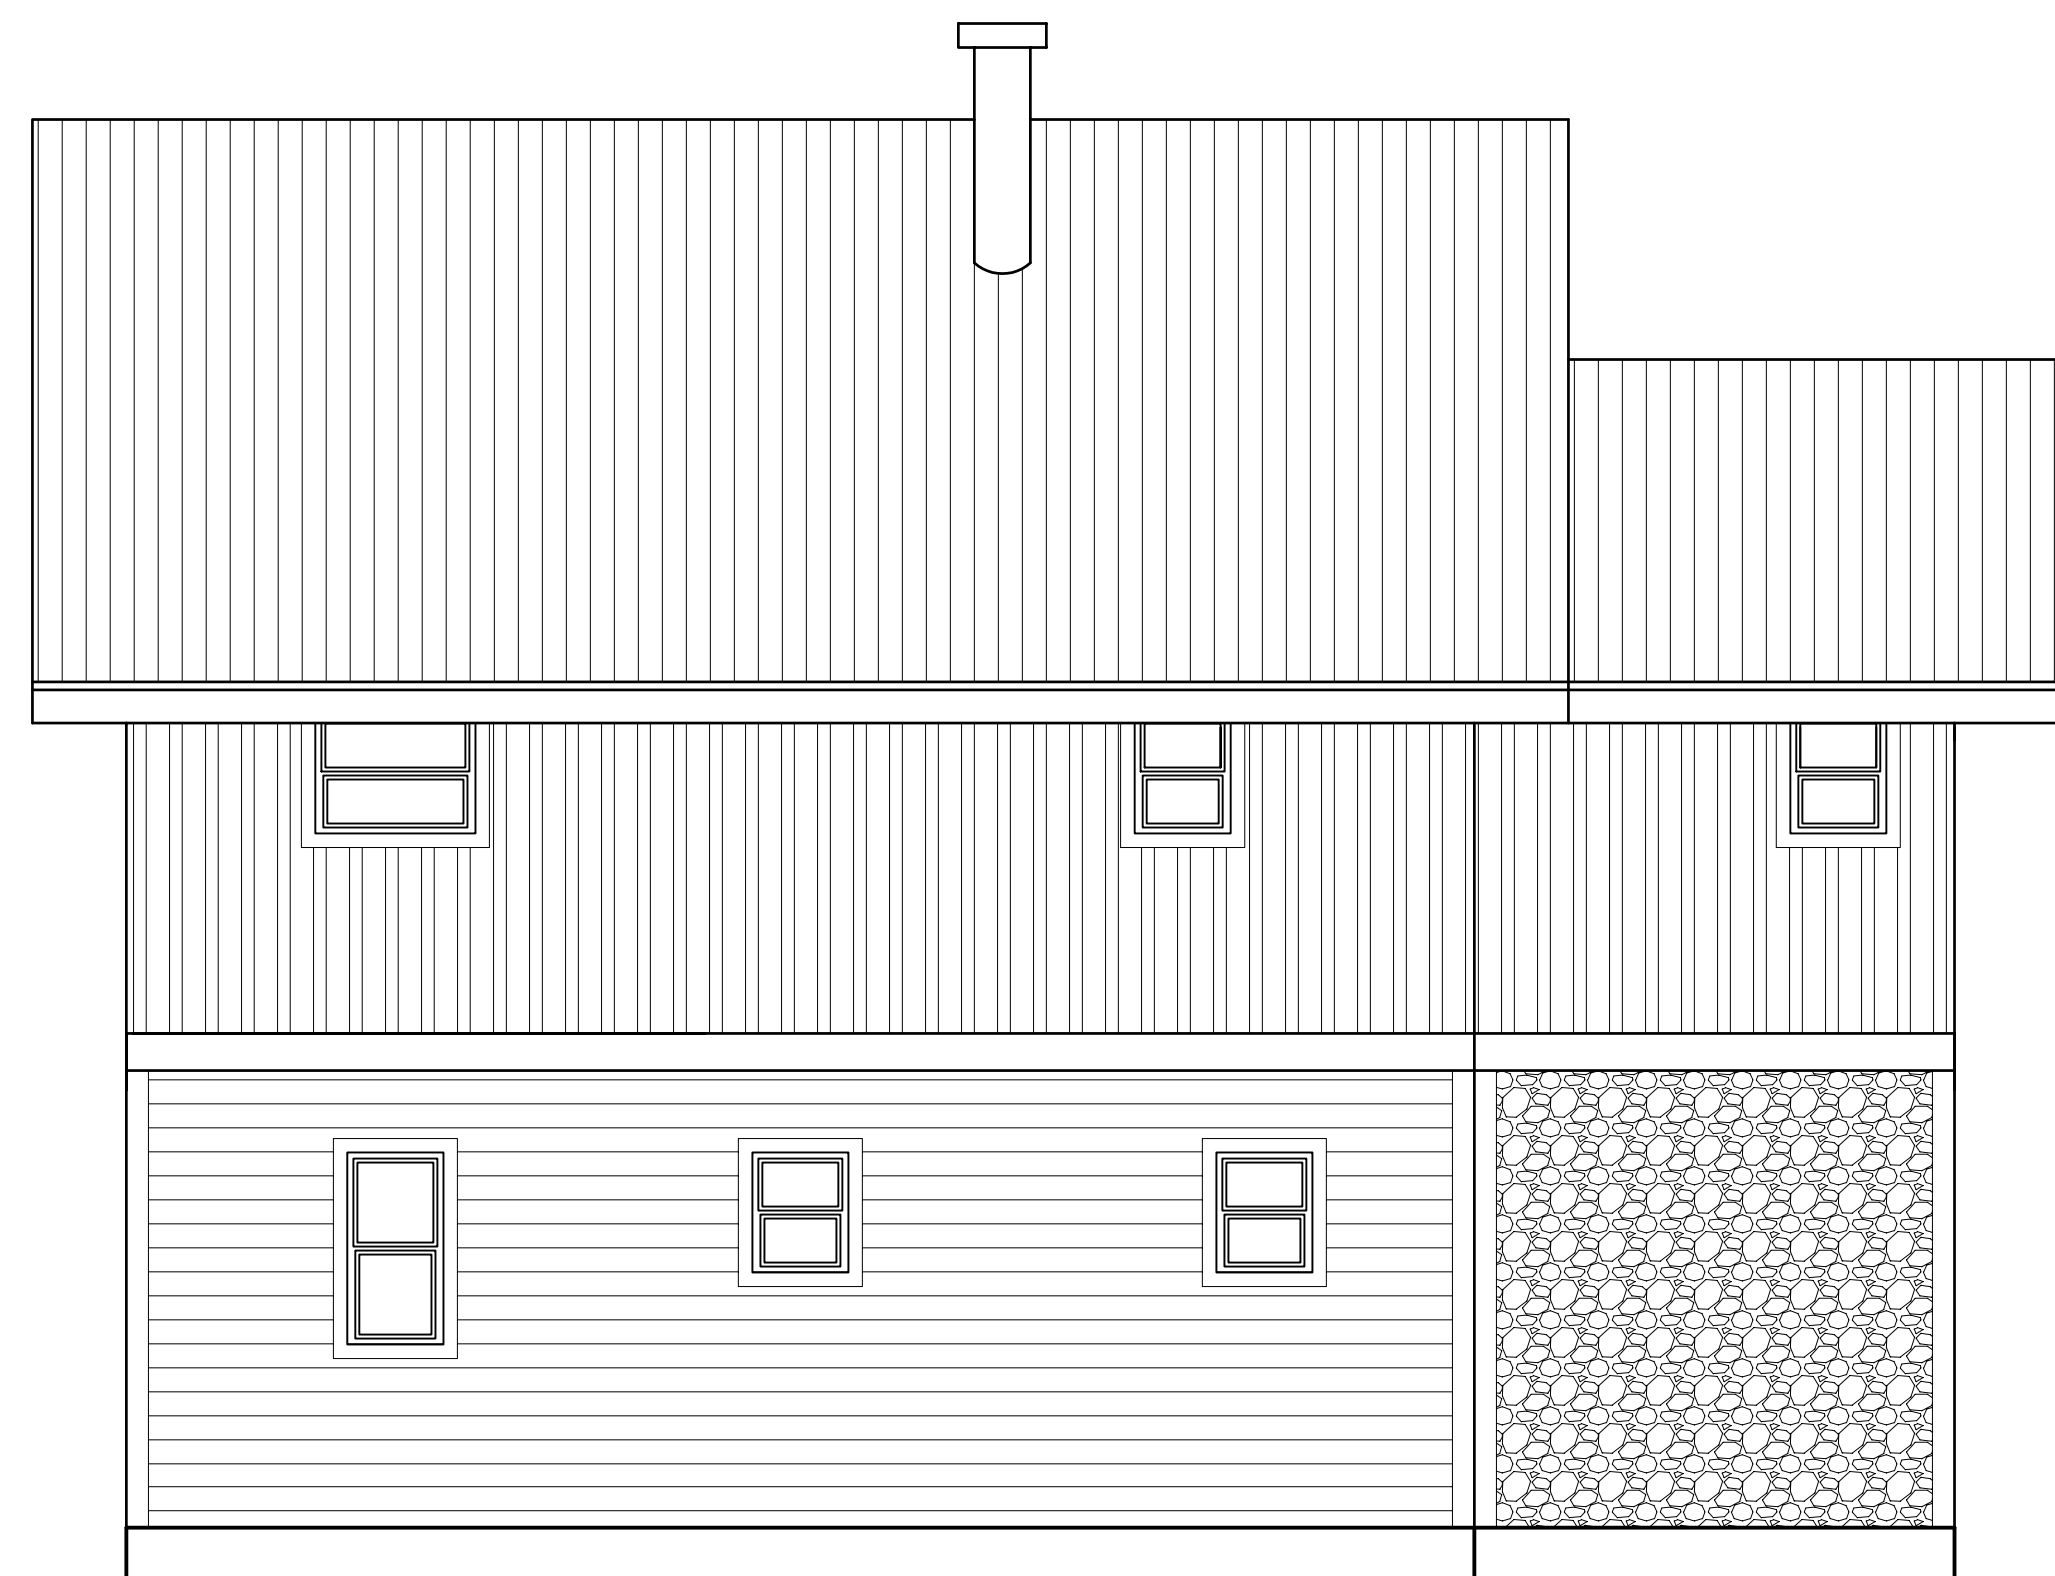

**NORTH ELEVATION**

scale: 1/4" = 1'-0"



**SOUTH ELEVATION**

scale: 1/4" = 1'-0"